


Verify all dimensions and levels.
Do not scale from this drawing. This drawing is to be used in conjunction with the consultants drawings and the specification. Any discrepancies to be referred to the Architect.

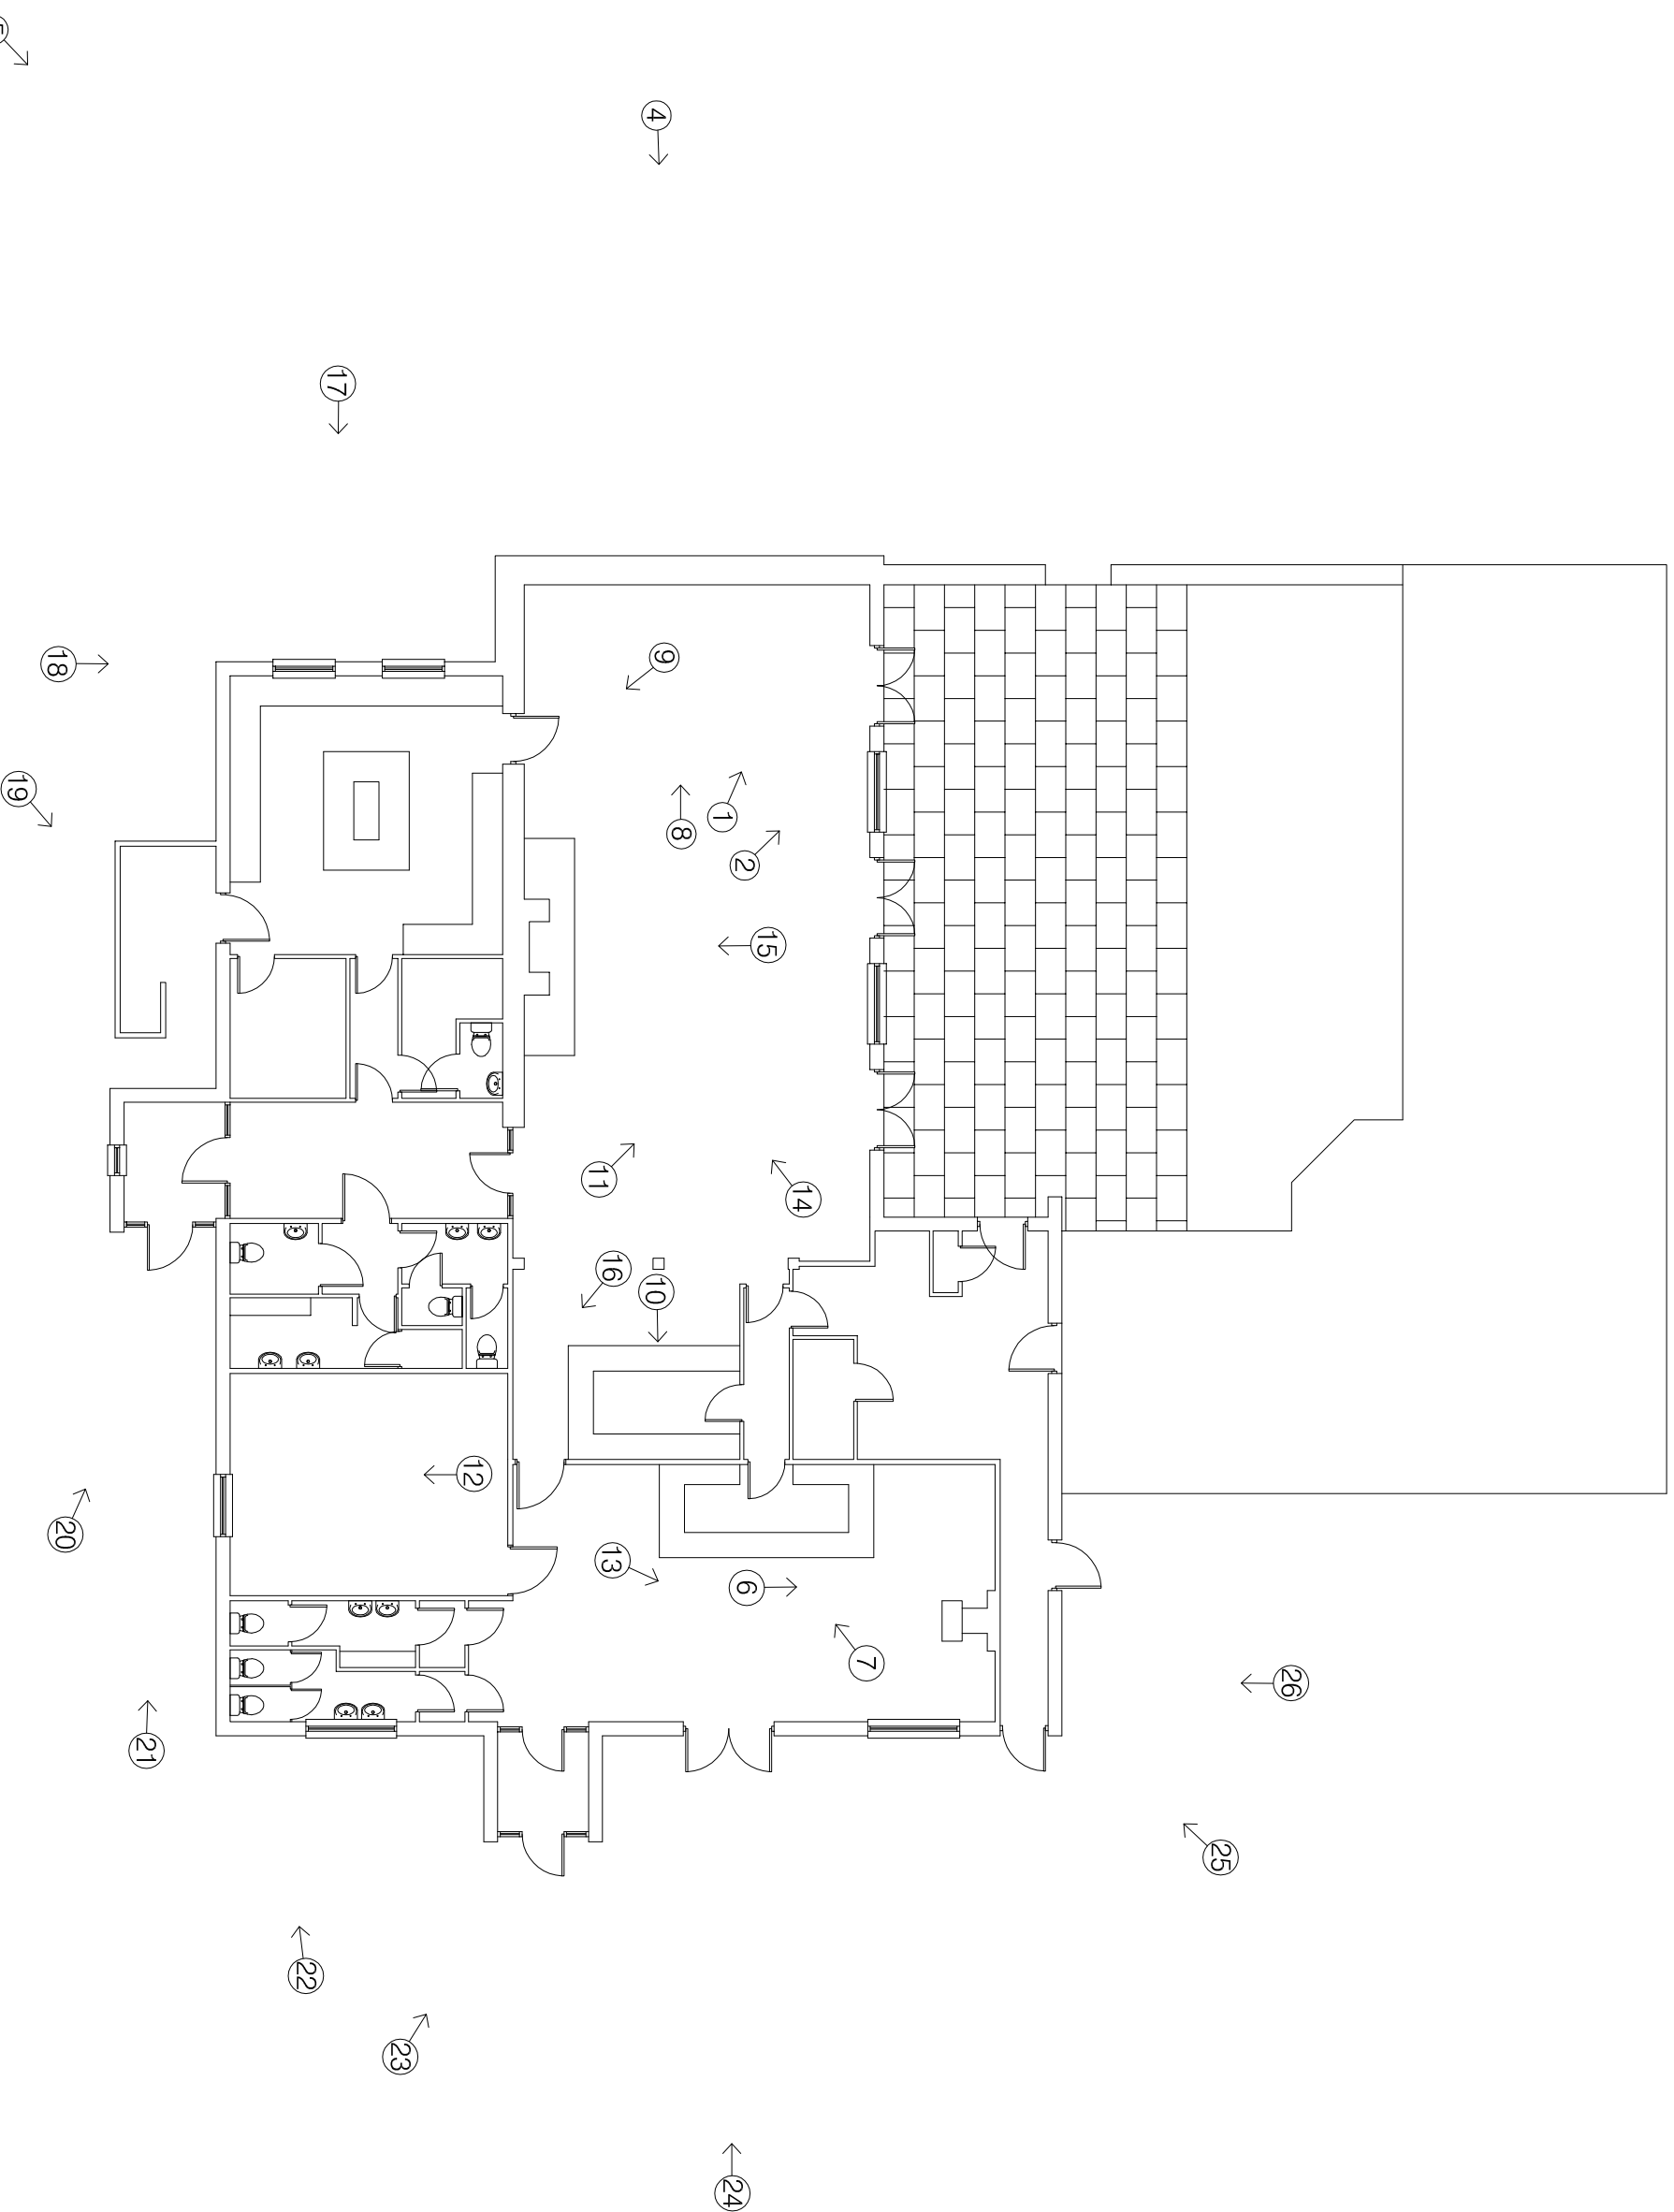

Rev	Date
Client	NEACREATH Ltd
Project	PROPOSED HOUSING, PUBLIC HOUSE & RELOCATION OF VILLAGE SHOP TOMATIN INN SITE, TOMATIN
Detail	

EXISTING FLOOR PLAN

Drw No	Rev
1015-002	
Scale	Date
1/100@A2	NOV 10
Drawn	Checked
JB	

Leslie R Hutt
Chartered Architect
3 West Place
Newmarket
Suffolk
CO11 2JX
Tel: 01463-235466
Fax: 01463-231194
e-mail: Lrhut@architect@btinternet.com
© COPYRIGHT LESLIE R HUTT CHARTERED ARCHITECT