
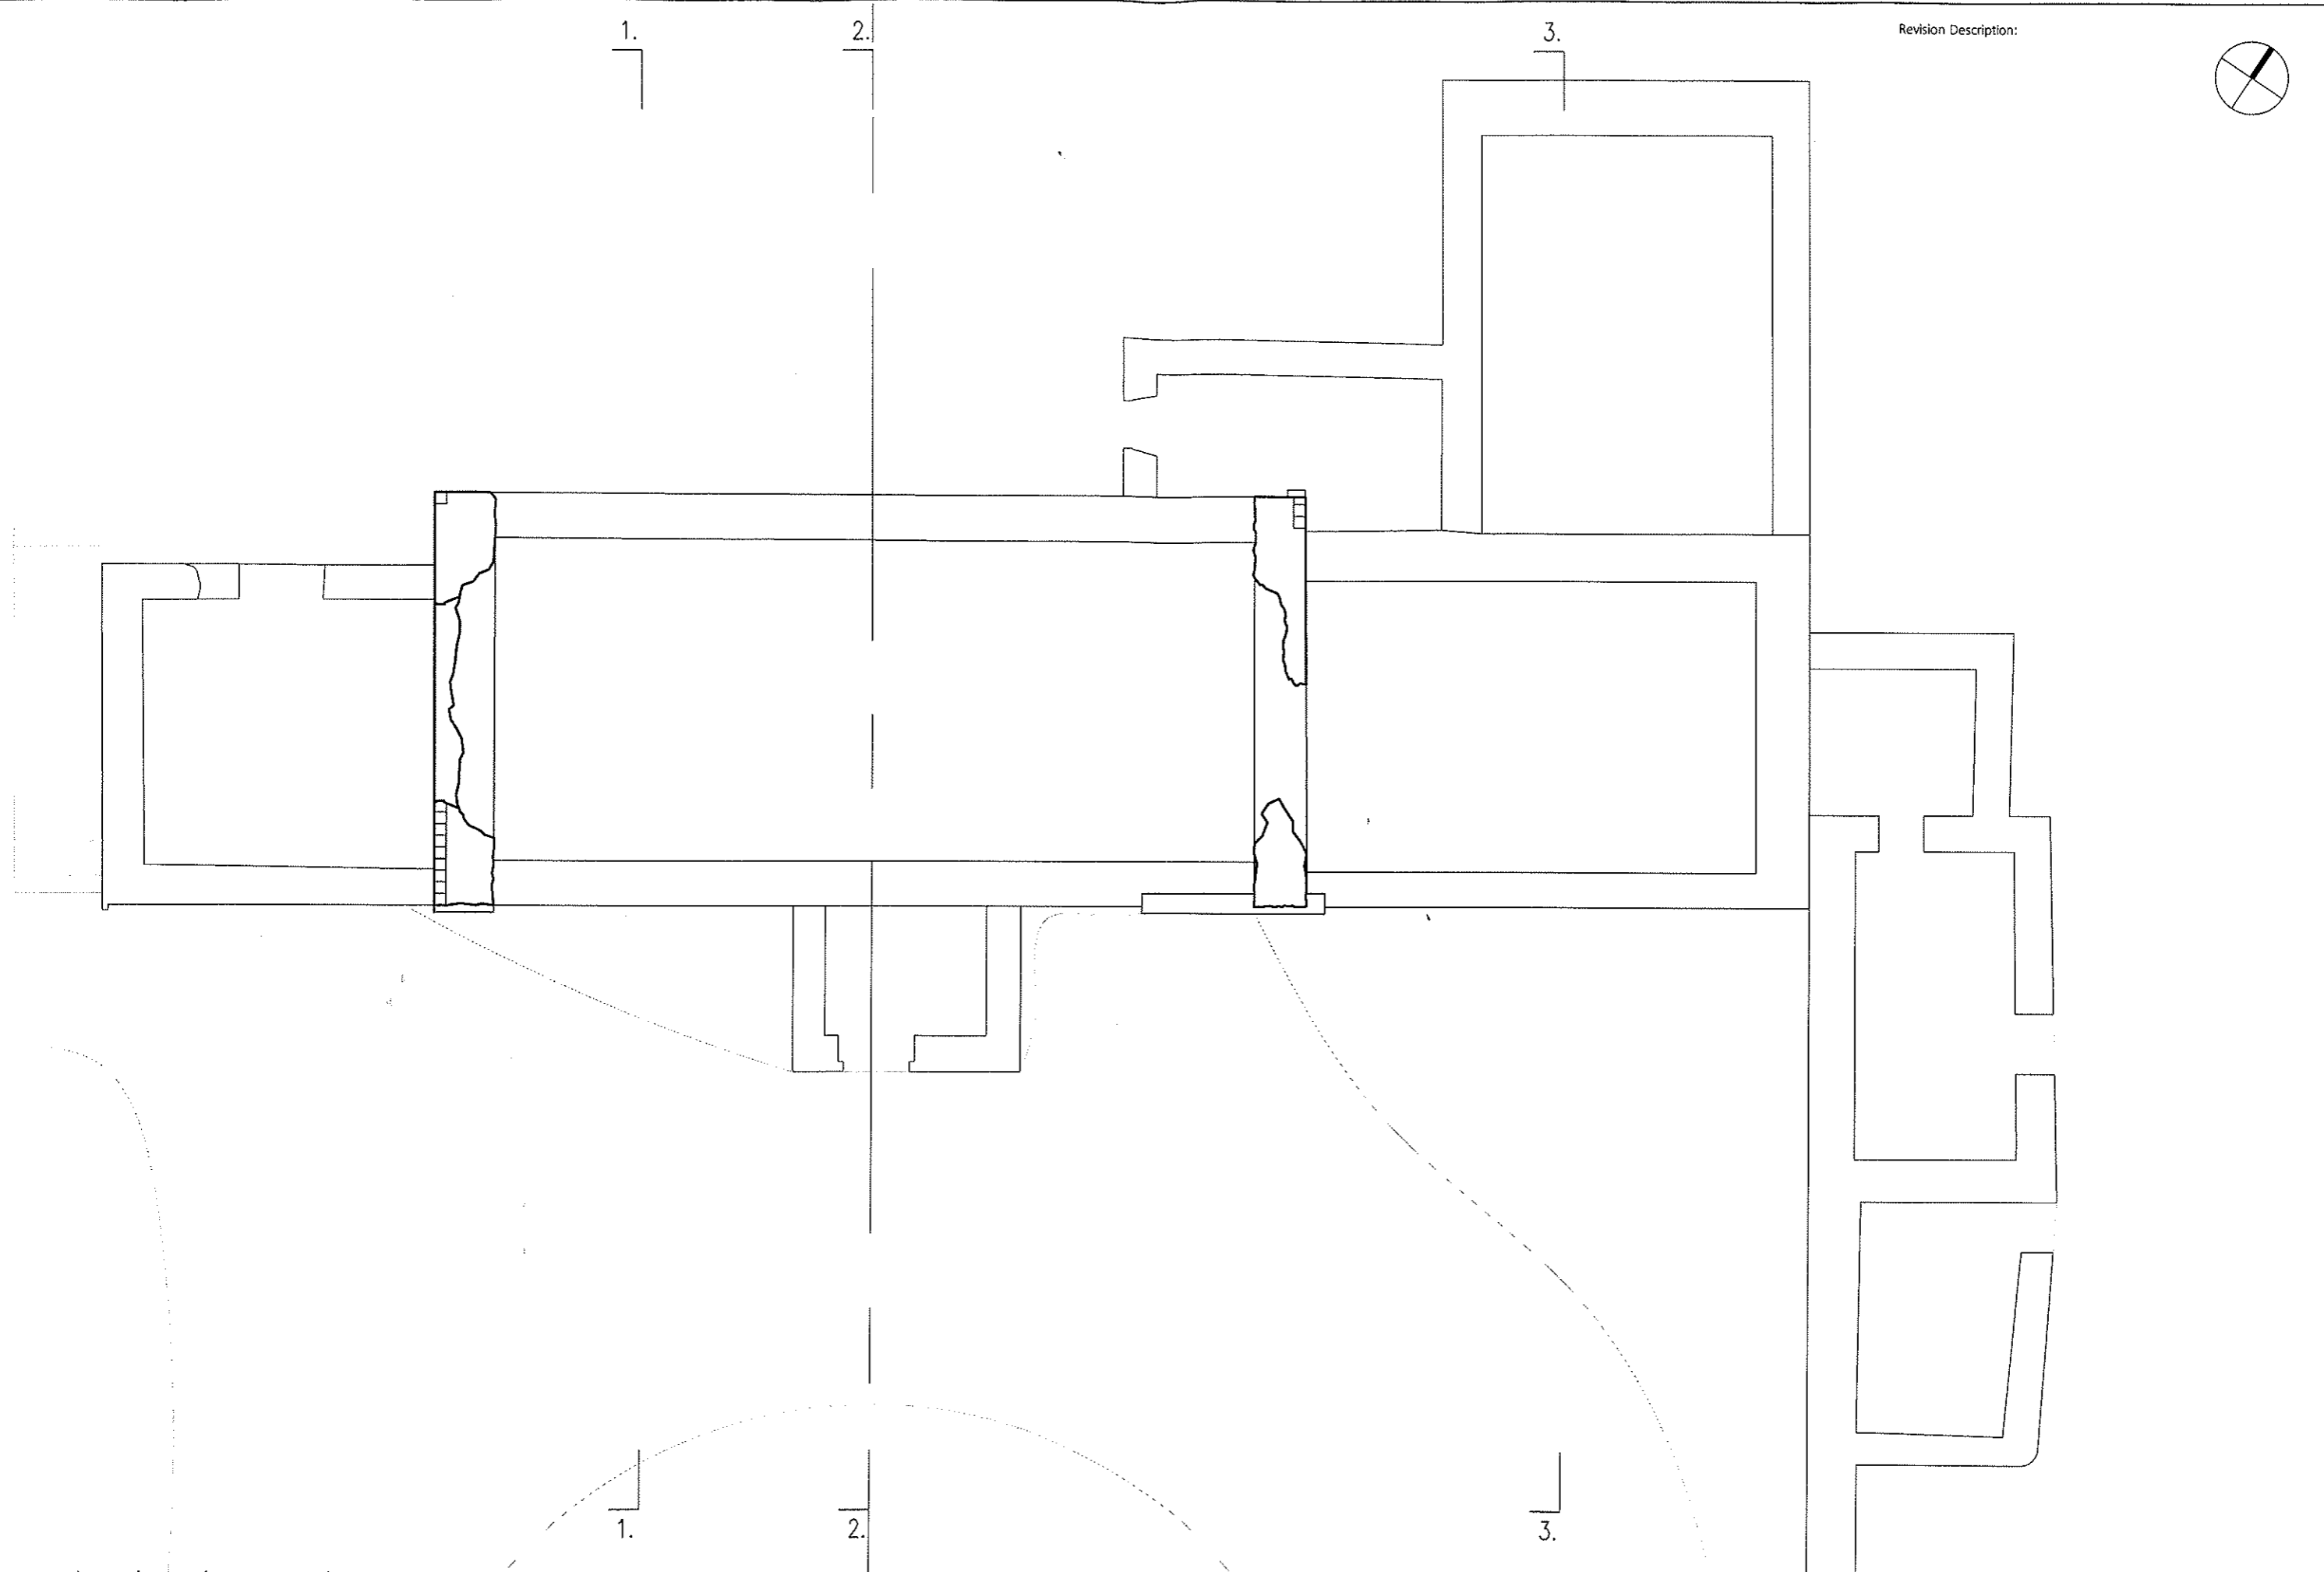


1.

2.

3.

Revision Description:

 

1.

2.

3.

**morris and steedman associates**  
38 Young Street North Lane Edinburgh Scotland EH2 4JD  
t 0131 226 6563 f 0131 220 0224 email@msastudio.co.uk

Client : Ian MacQueen

Project : Monkstadt House  
Kilmure, Skye

Title : Second Floor Plan  
As Existing

Scale  
1:100

Drawn  
RP

Date  
08/06/05

Status  
Planning

Job no.  
0327

Drawing no.  
(E)120

Rev.