



EXISTING NORTH ELEVATION

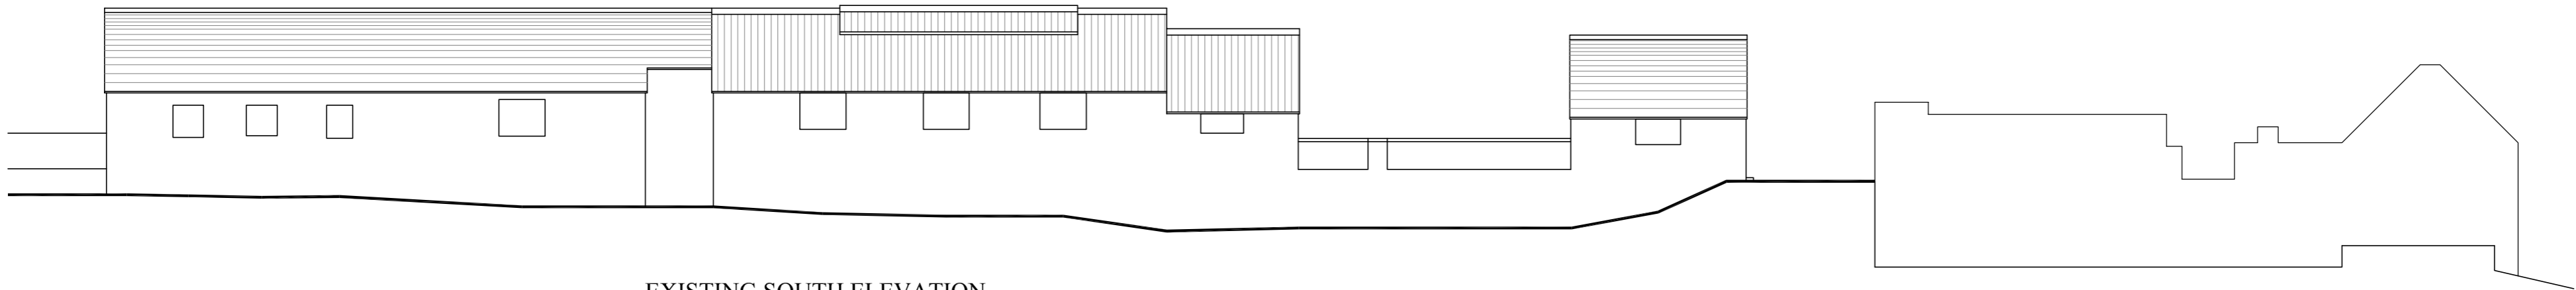

EXISTING SOUTH ELEVATION

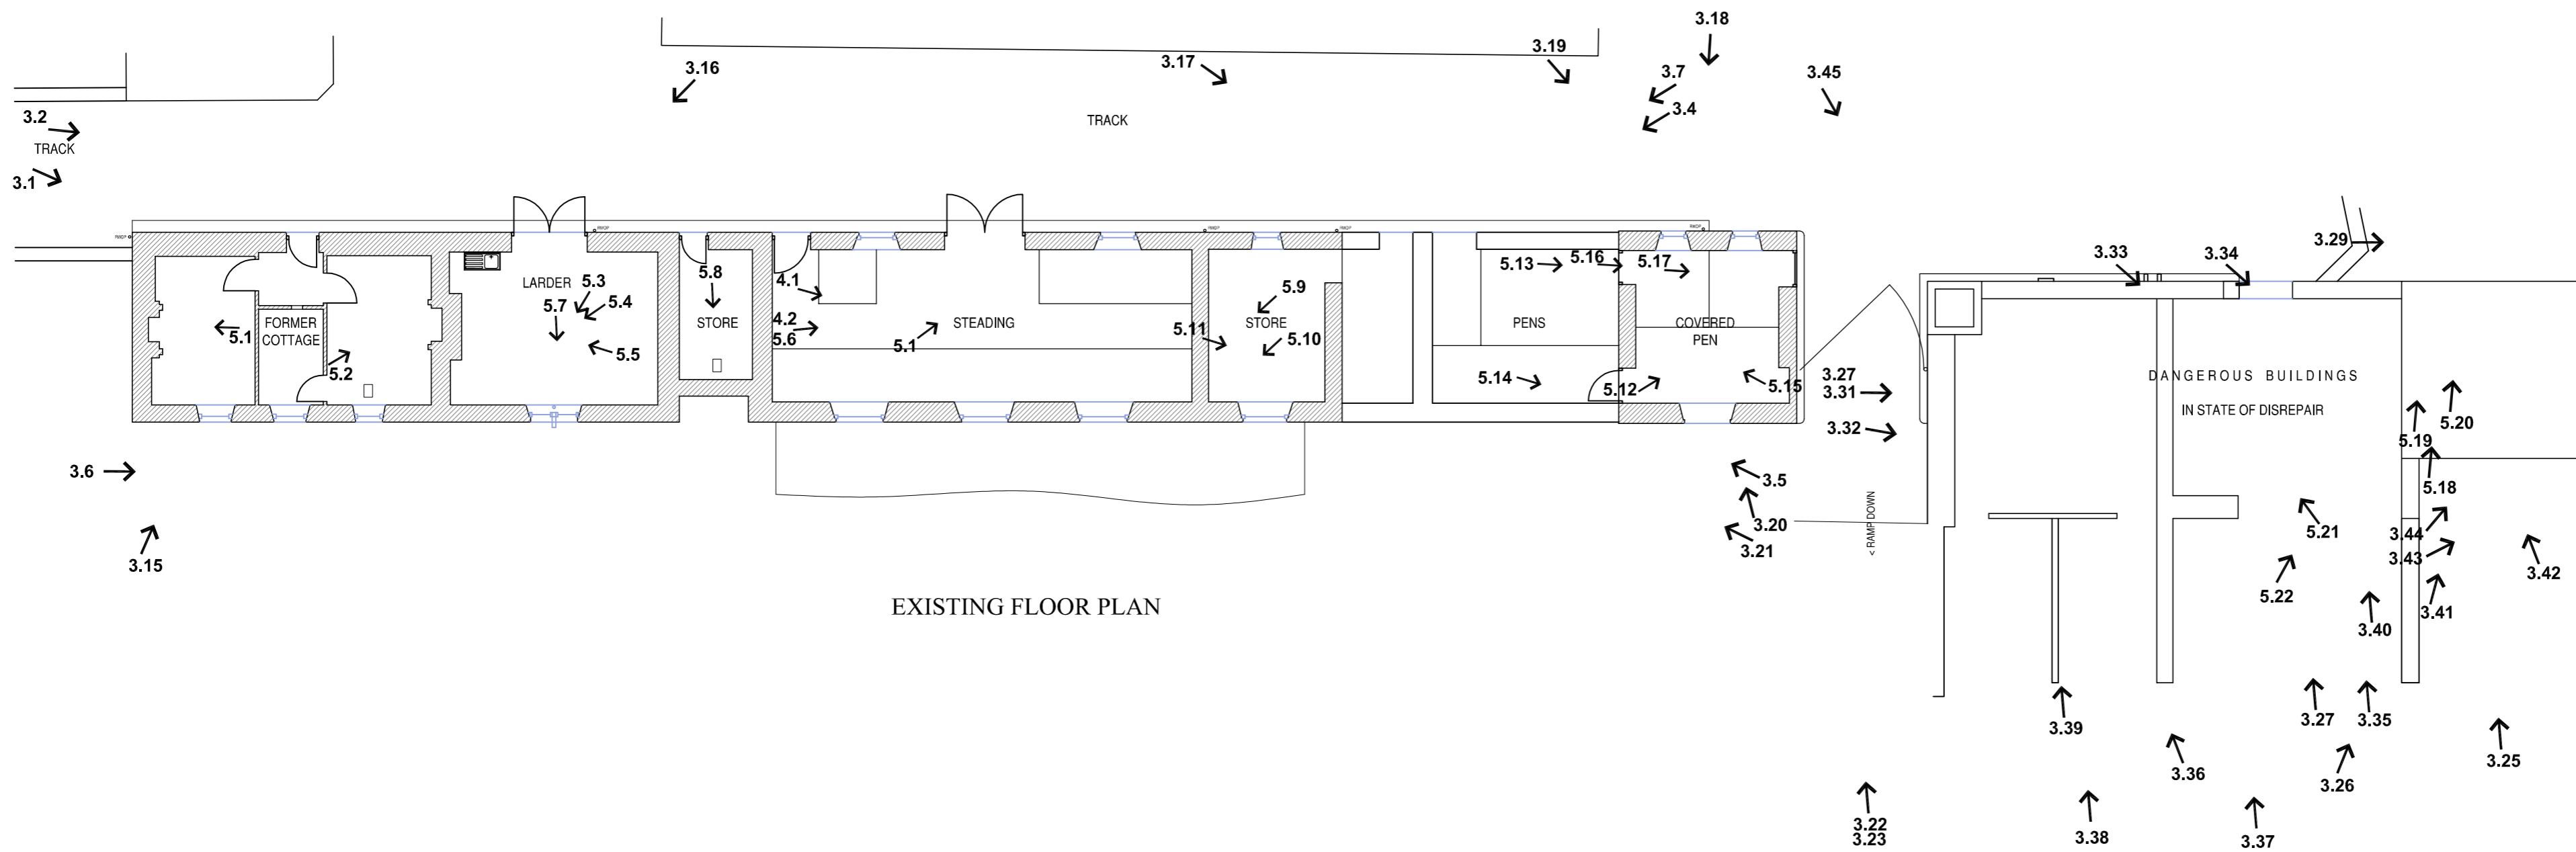

EXISTING FLOOR PLAN

This is a true copy of the plan referred to in our application for PLANNING / BUILDING WARRANT DATED SIGNED : on behalf of CKD Galbraith

Rev	Date	Details
Project Proposed Development of Steadings at Inverbroom, Ullapool.		
Client Peachtree Services Ltd		
Drawing Name Existing Floor Plan & Elevations		
Drawing Number		Revision
Scale 1:100@A1	Drawn by BWM	Date

