


037 } ROOM ON UPPER FLOOR
038 } OVER THIS WING
039 }

045 } BEDROOM
046 } OVER
047 }

048 UPPER HALL

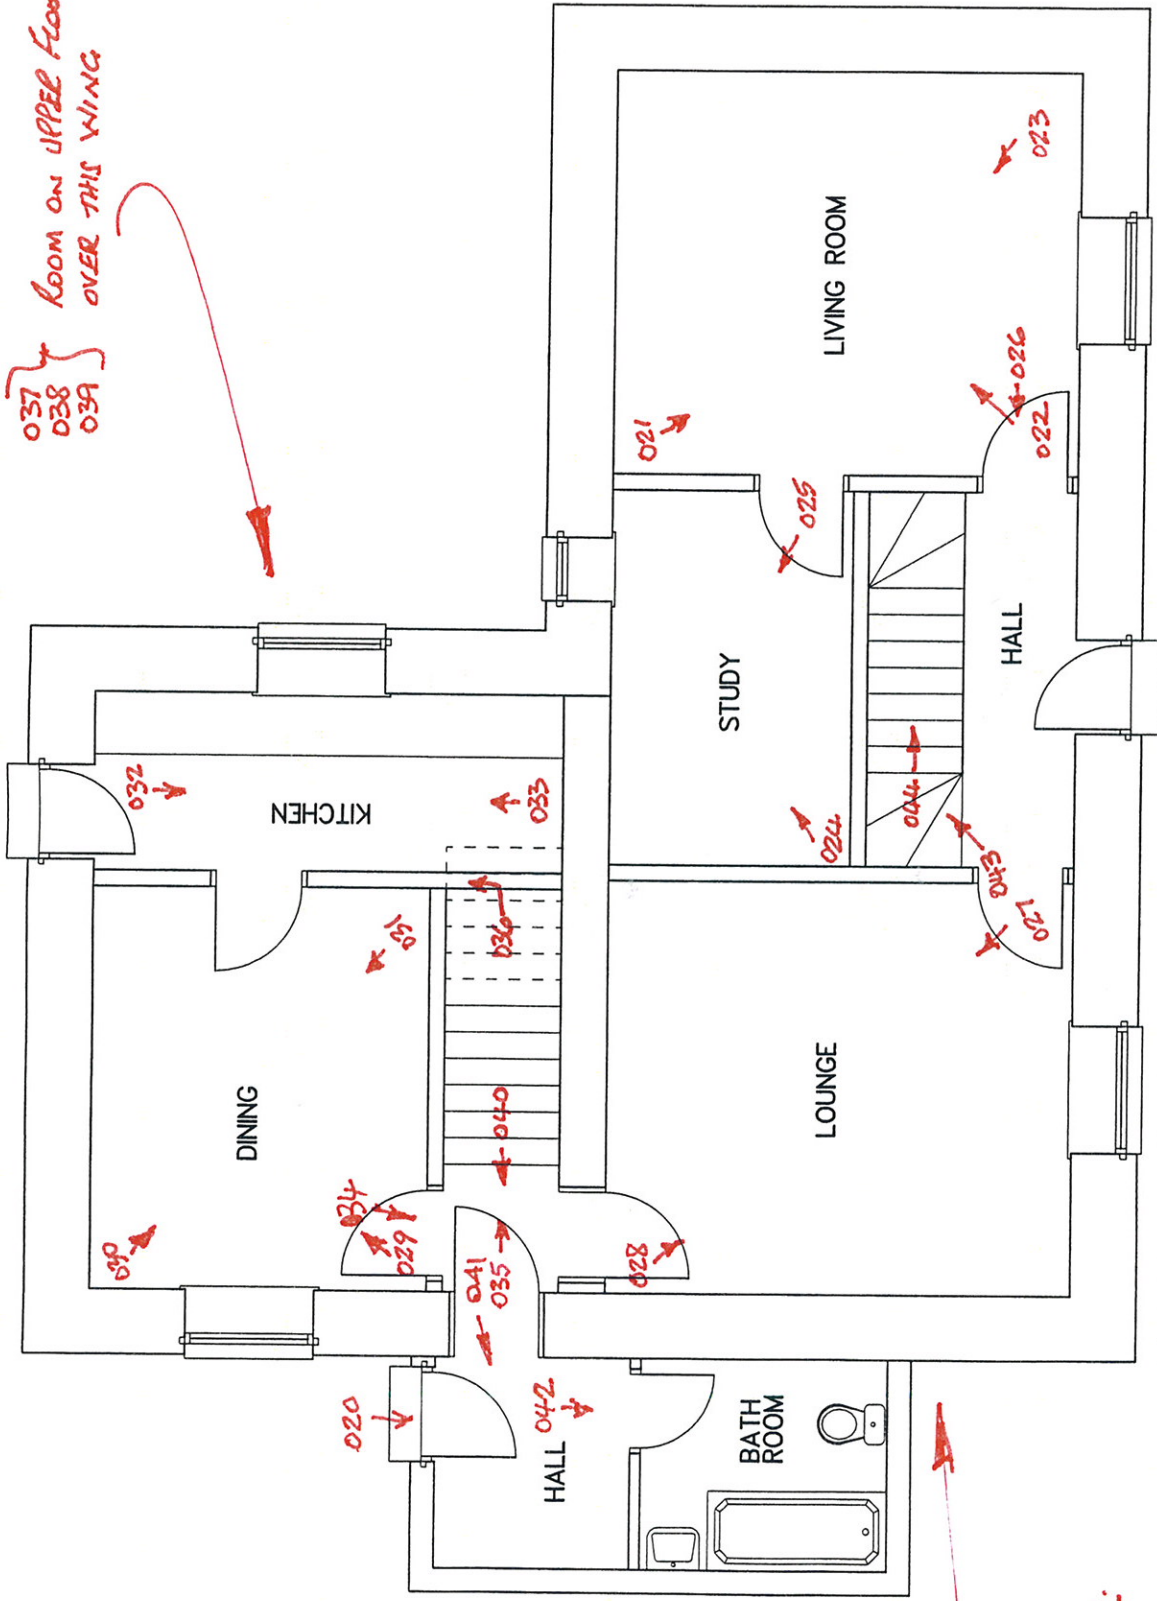

EXISTING GROUND FLOOR

049 } BEDROOM
050 } OVER
051 }

052 } UPPER HALL
053 }

054 } DUPLICATES
056 }

| | | | |
|--|--|----------------------------|-------------------------------|
| Roy Homes Ltd. <small>1 Loddon Street, Ipswich, IP1 1PA, tel: 01463 73333 fax: 01463 73361</small> | Client MR & MRS P. ROY Project DRUMBUJE DRUMNADROCHIT | date drawn chkd. RYAG / | Drg.No. / PR/17 |
| | DO NOT SCALE Use written sizes only. Report any queries for a decision. Unauthorised use contravenes Copyright Des & Pat's Act 1988. | revision | scale 1:50 date 10/02/2009 |