


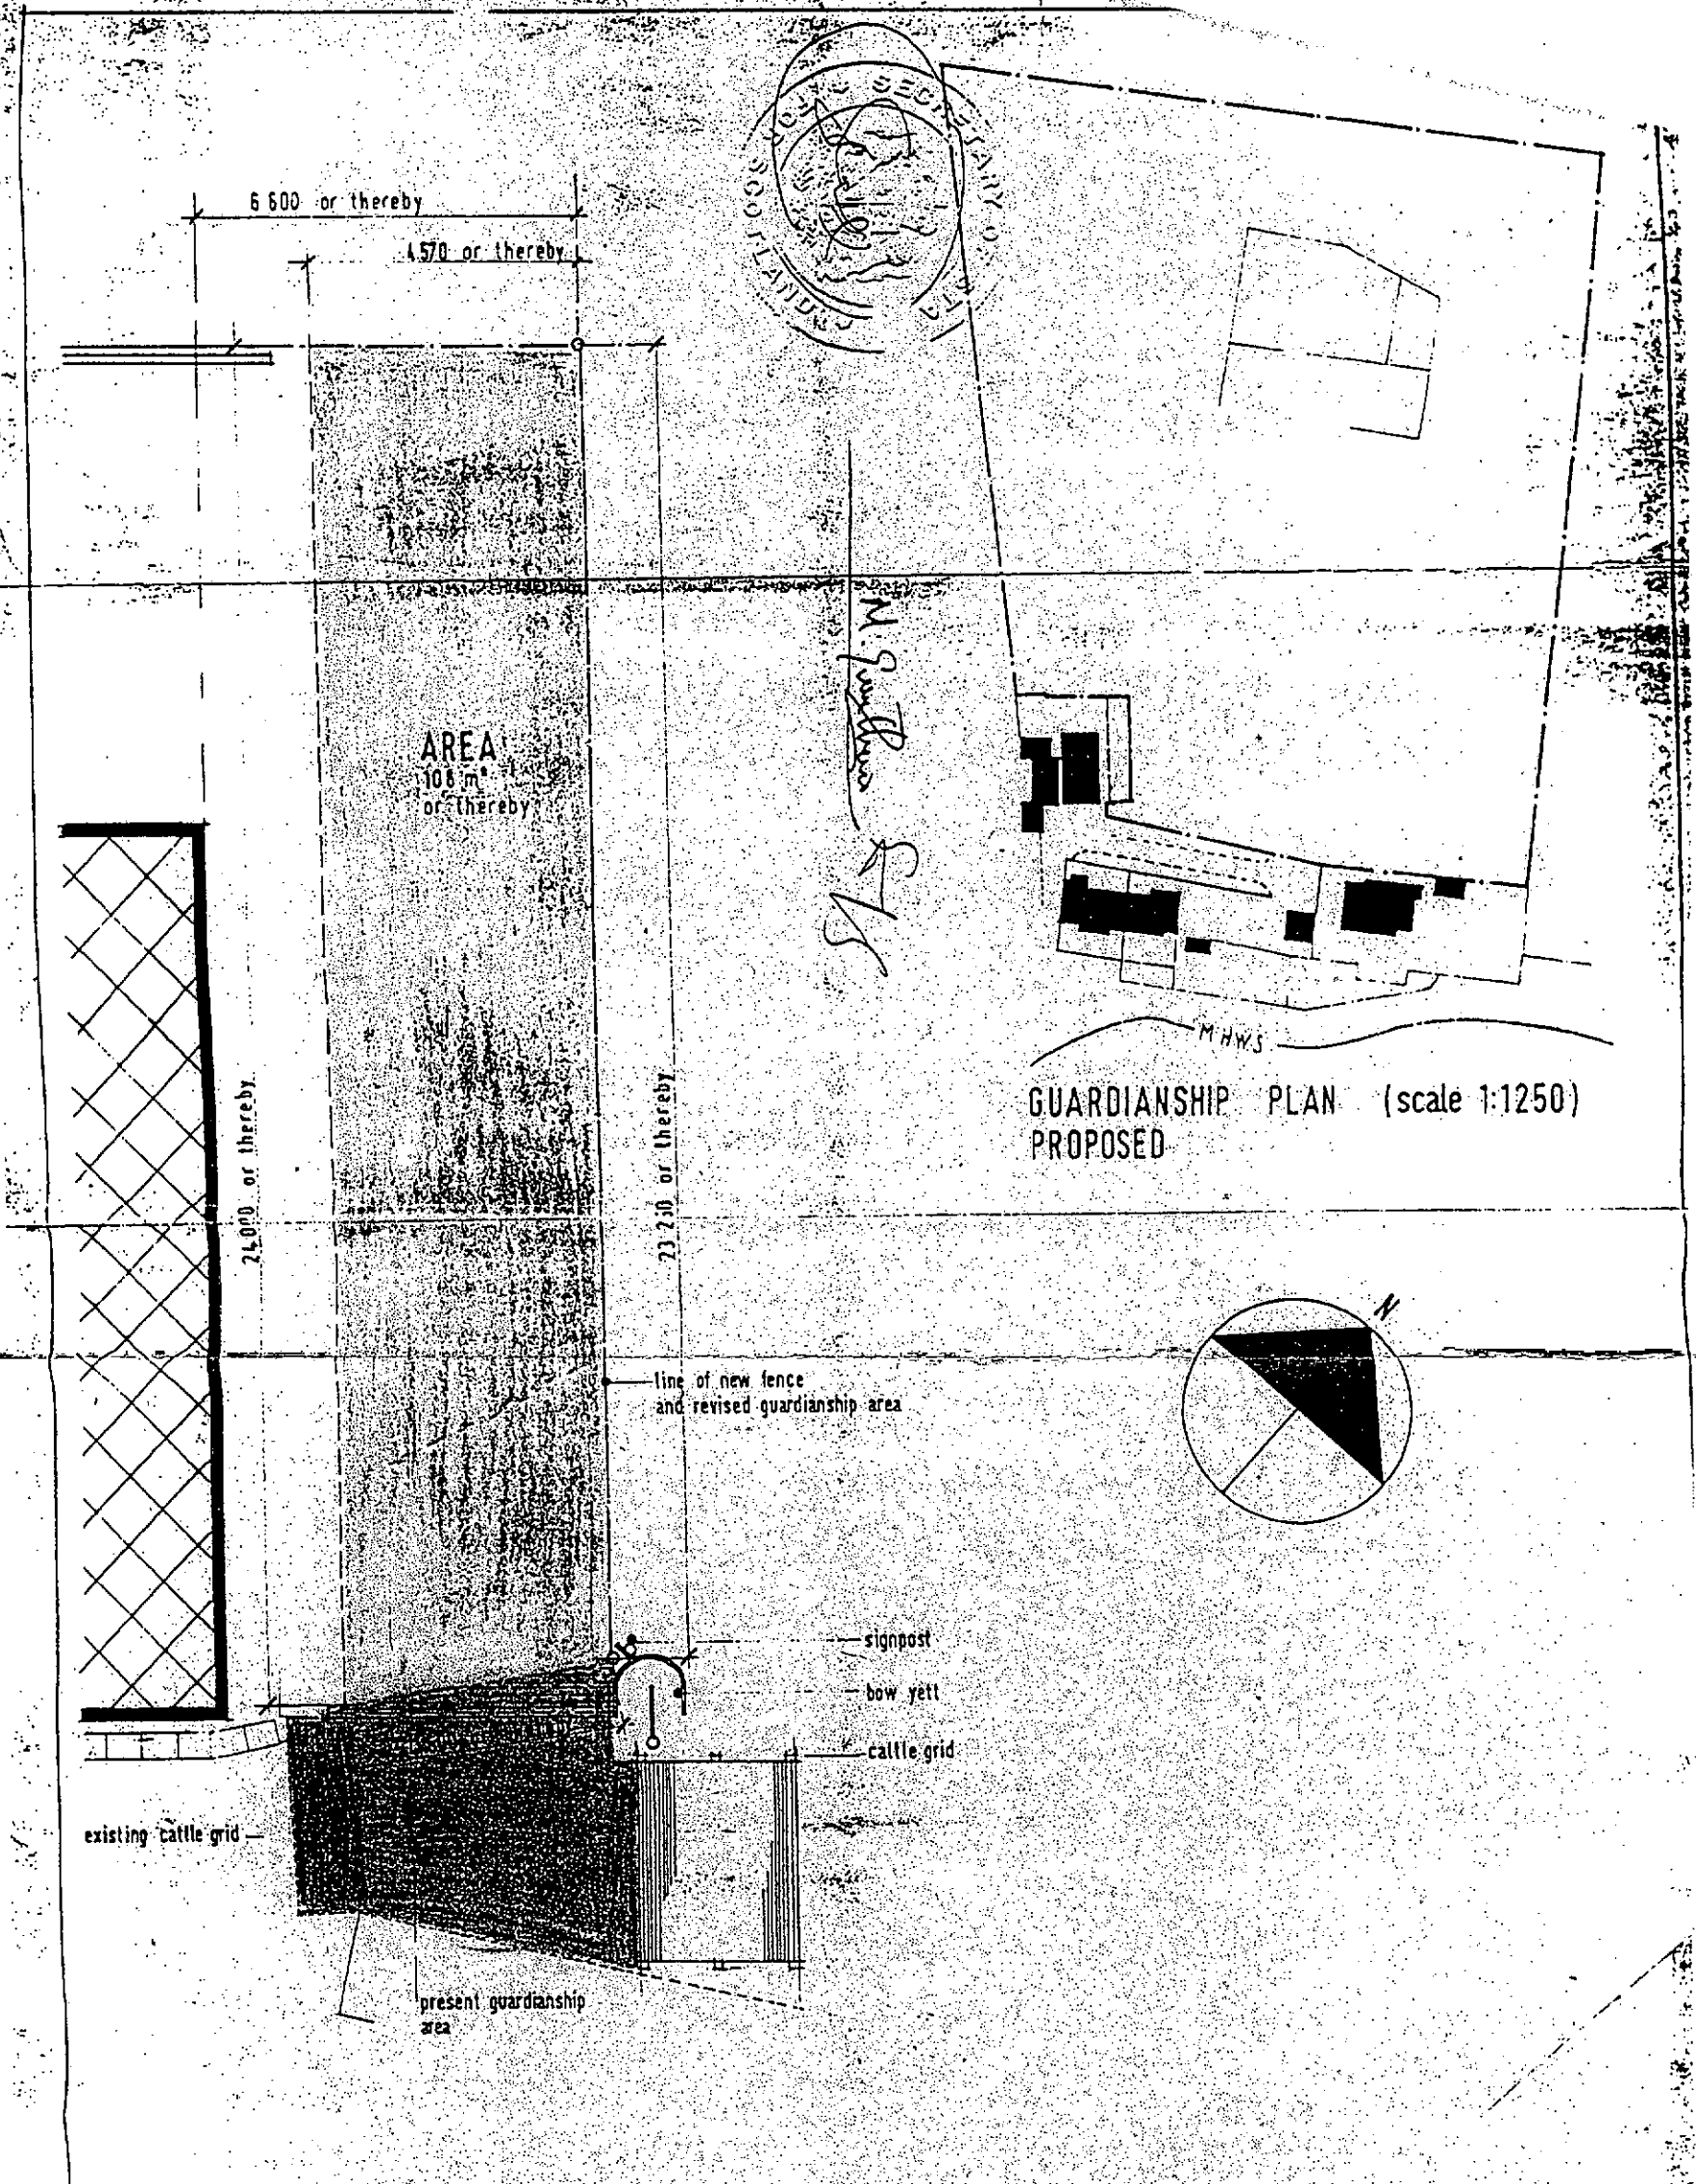

PLAN OF SECTION.
 GUARDIANSHIP AREA ~ NOTE CHANGES
 APPROVED



HILTON OF CADBOLL	SCALE 1:100, 1:1250	DRAWN BY - <i>OK</i>
REDEMPTION OF AREA IN GUARDIANSHIP FOR PROVISION FOR ACCESS TO PRIVATE HOUSE	DATE 11.7.85	JDB ARCHTEC <i>OK</i>
SDD ANCIENT MONUMENTS DIVISION, EDINBURGH	DWG. NO 2/57/5A	