

Based upon the Ordnance Survey
 Map with the sanction of the Controller
 of H.M. Stationery Office.
 Crown Copyright Reserved


CAWDOR ESTATE OFFICE
 CAWDOR
 NAIRN

Scale: 1 : 10,000

DRG. No:

Plan of Lochindorb Castle
by Corbitt, 1983

Appendix E (vii)

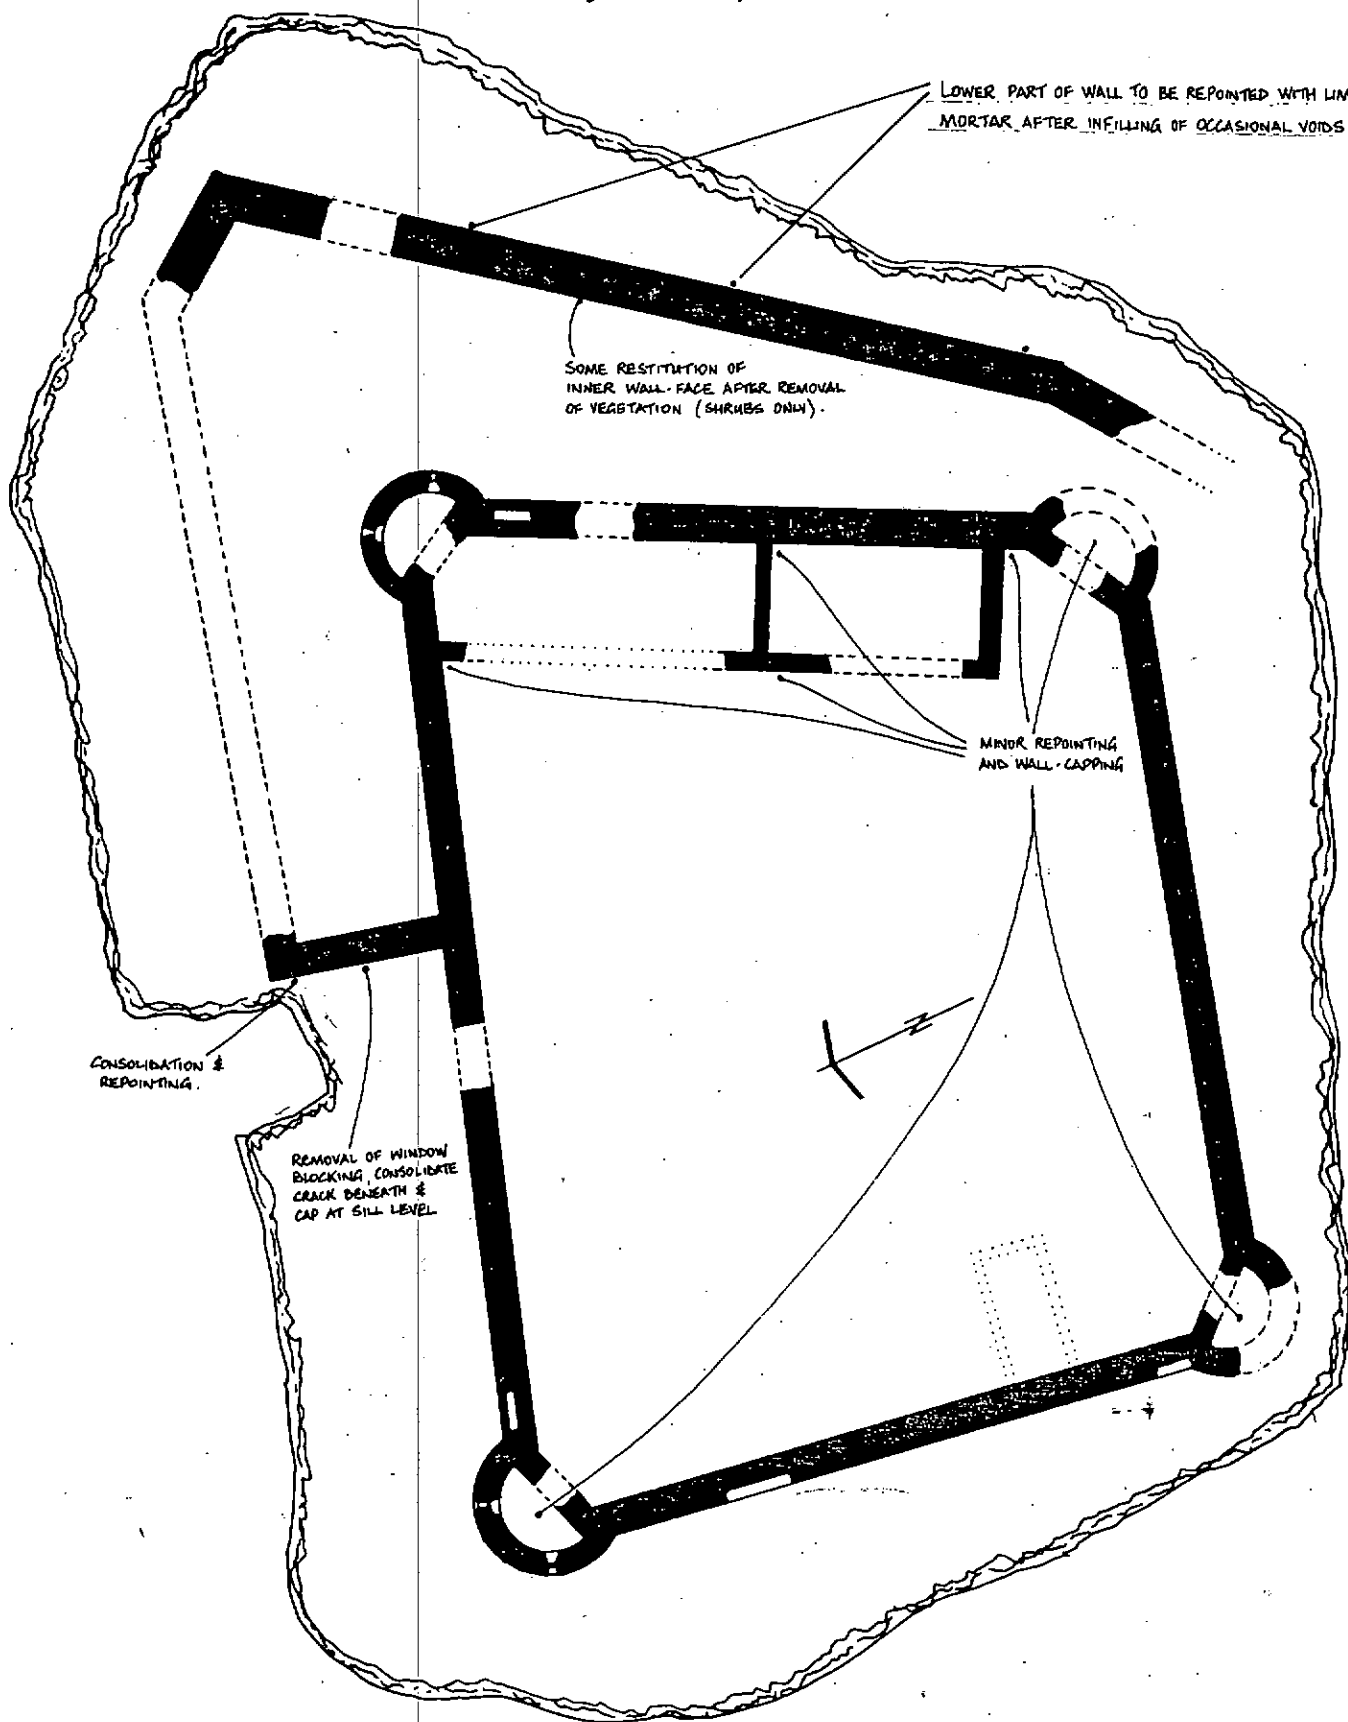

JUNE 1983

— LOCHINDORB CASTLE. —

FEET 0 10 20 30 40 50 60 70 80 90 100

Index to 1:50 000 Series

