


RUTHVEN
BARRACKS

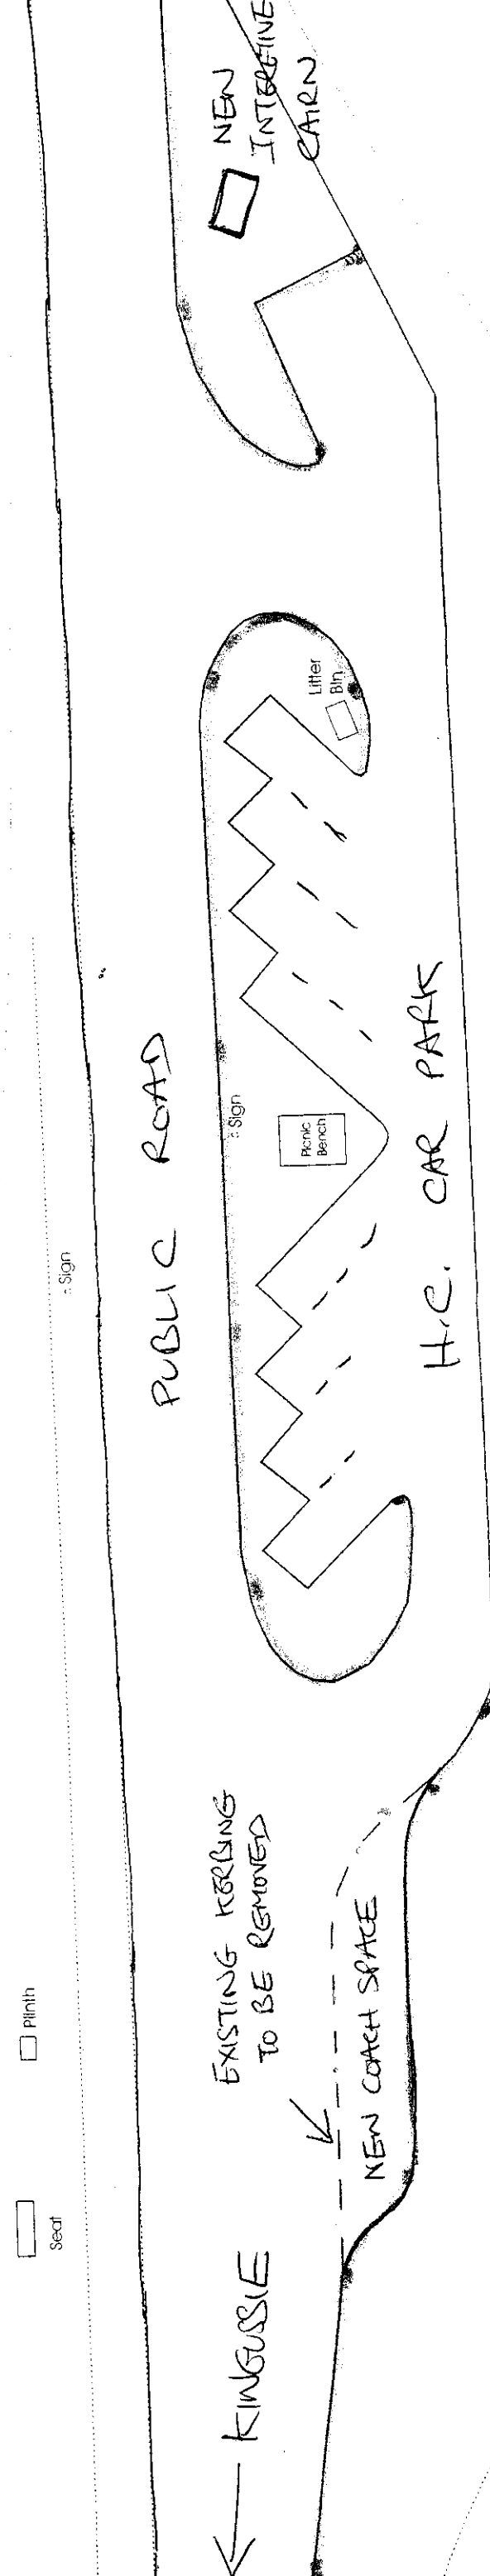

← KINGUSSIE
EXISTING KERBING
TO BE REMOVED
NEW COACH SPACE

PUBLIC ROAD

H.C. CAR PARK

NEW
INTERPRETIVE
CAIRN

Picnic
Bench

Litter
Bin

Seat
Plinth

Seat

PROPOSED REPLACEMENT KERBING

SCALE 1:250