

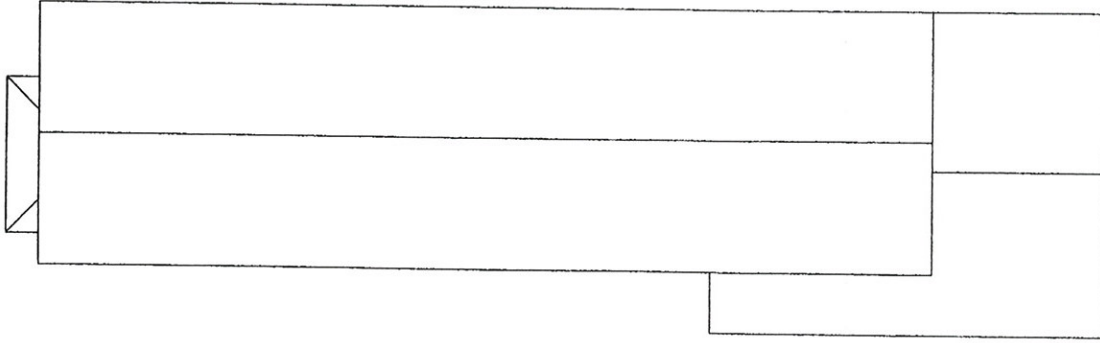


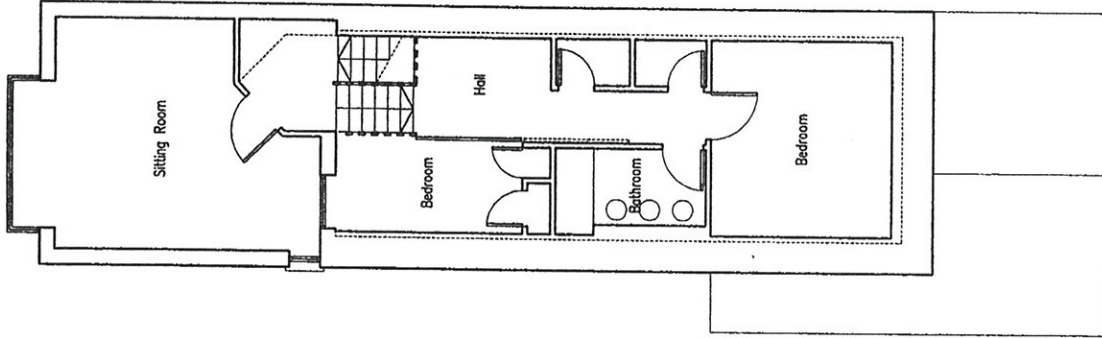

Revision Description:

EXISTING

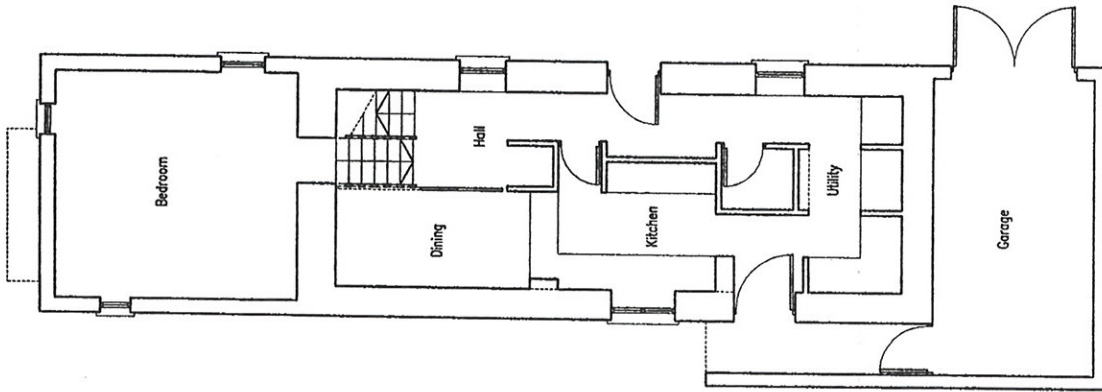

morris and steedman associates
 38 Young Street North Lane, Edinburgh, Scotland, EH2 4JF
 T: 0131 226 6563 F: 0131 220 0224 email: msa@msastudios.co.uk

Client : Mr Stuart Hutton

Project : Knoll Aulivaich
by Beauty, Highlands

Title : Plans
As Existing

Scale : 1:100

Drawn : CM
Status : Planning
Date : 12.02.07

Job no. : 0378
Drawing no. : (S)100

Rev. :