


Principal Floor Plan


ground floor plan with room numbers



Historic Building Phases in plan

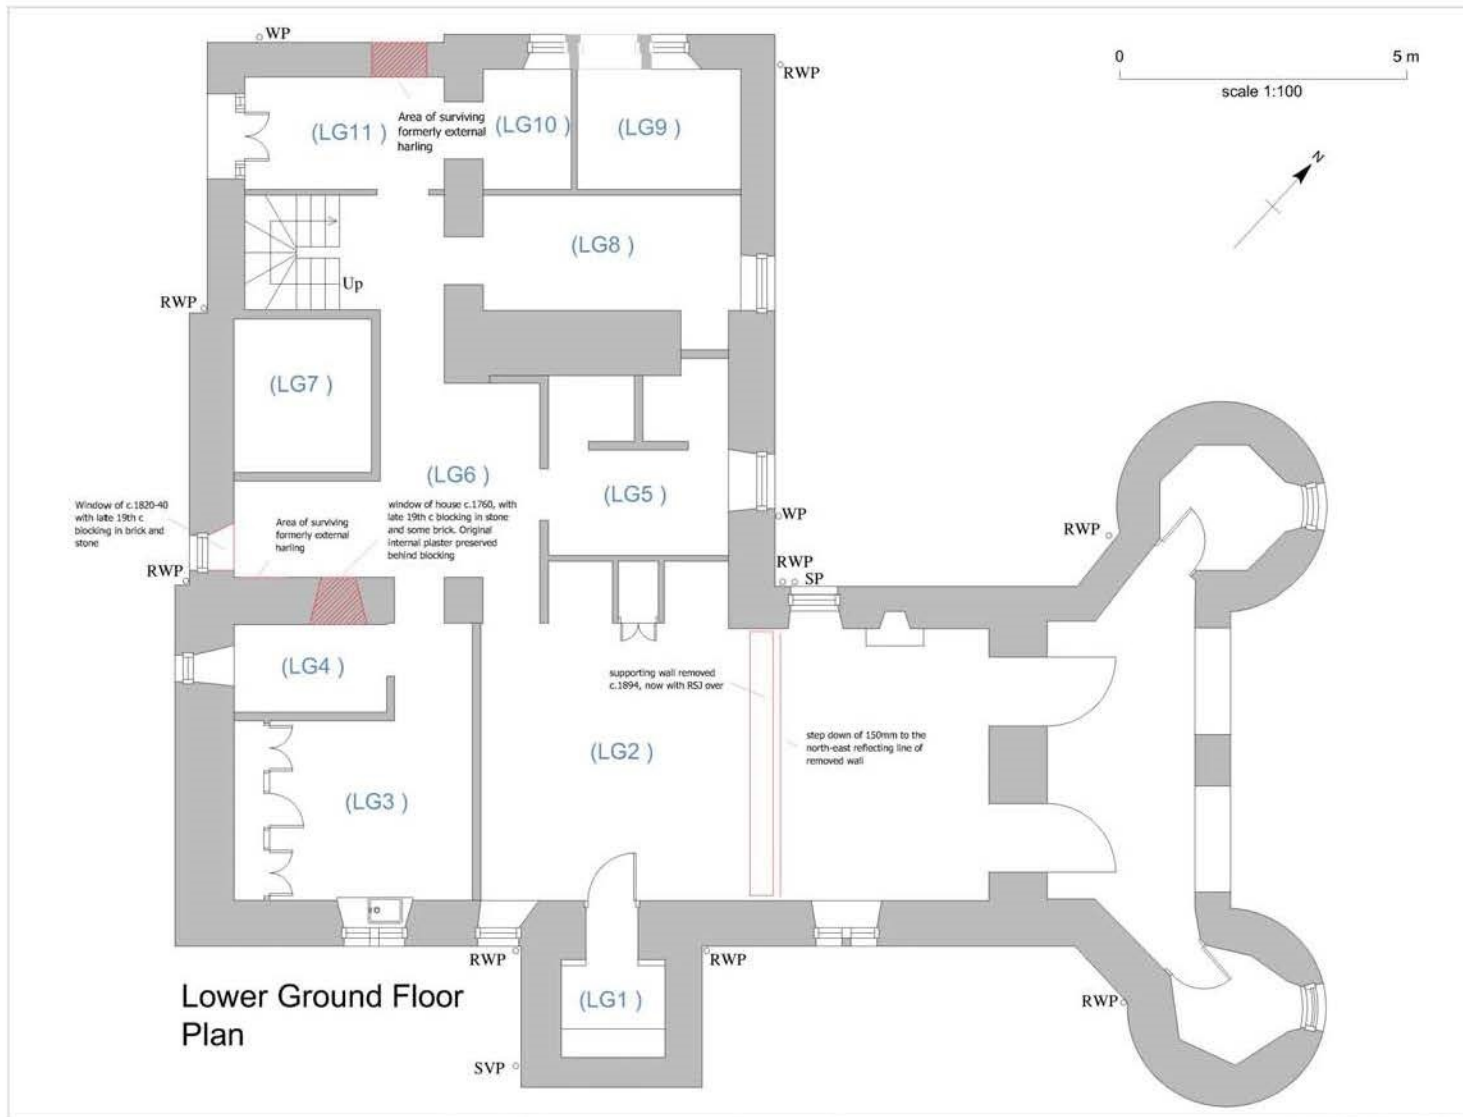


lower ground floor plan with room numbers

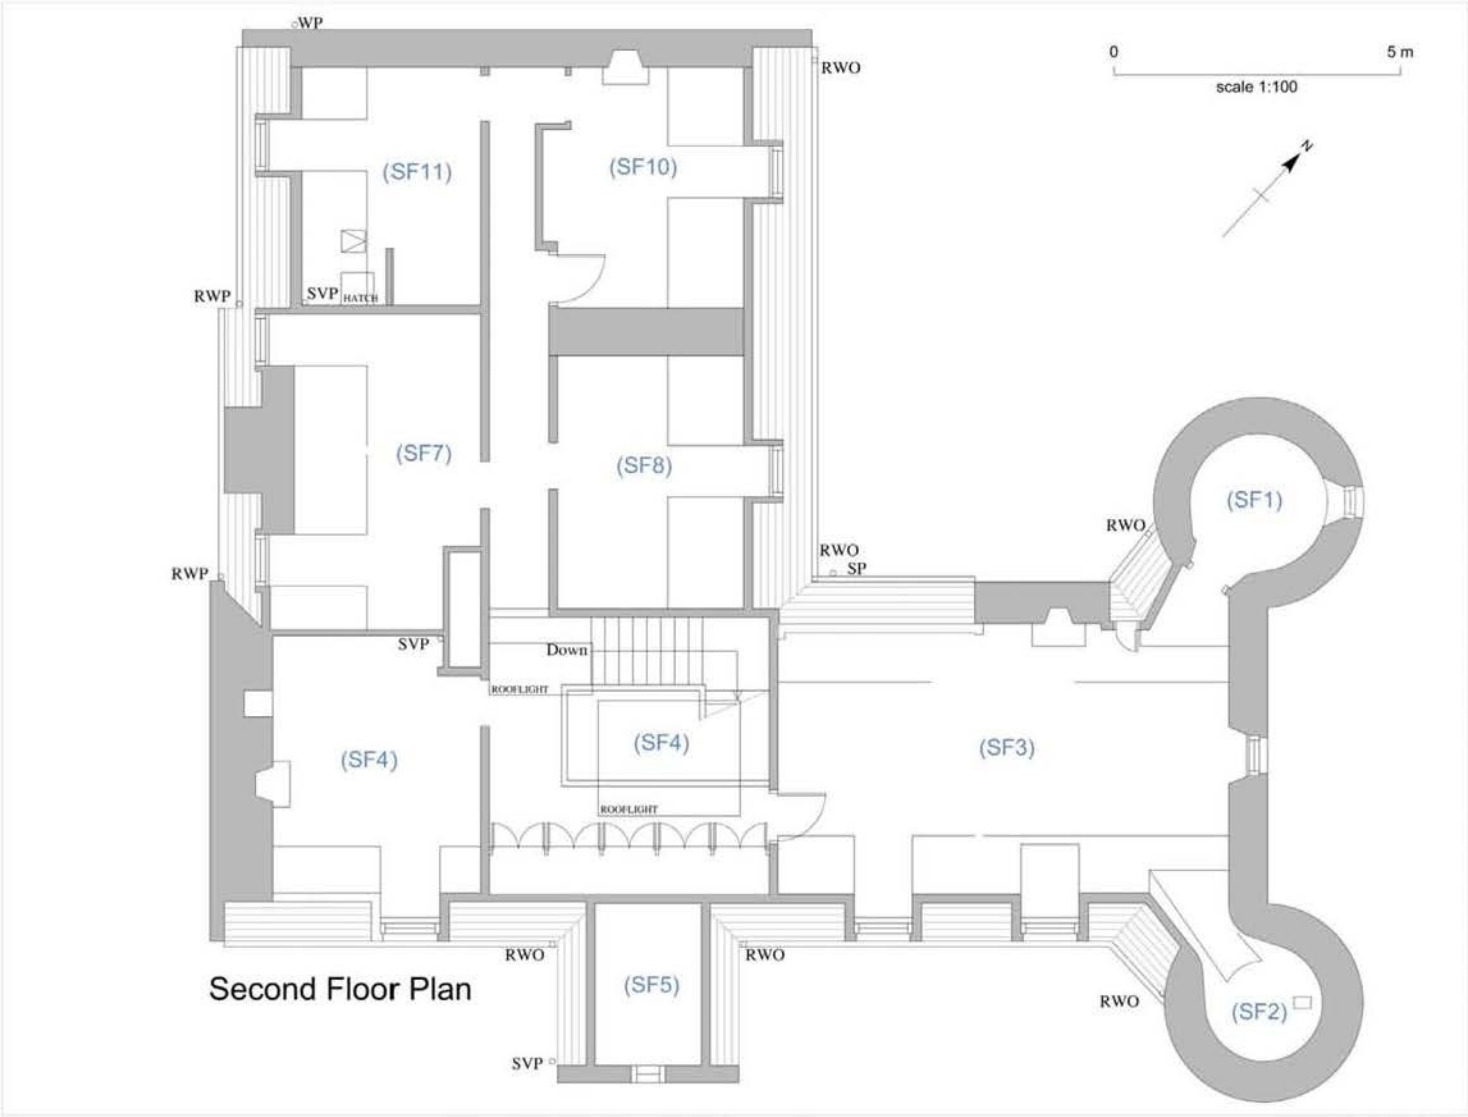

Second Floor Plan

second floor plan with room numbers

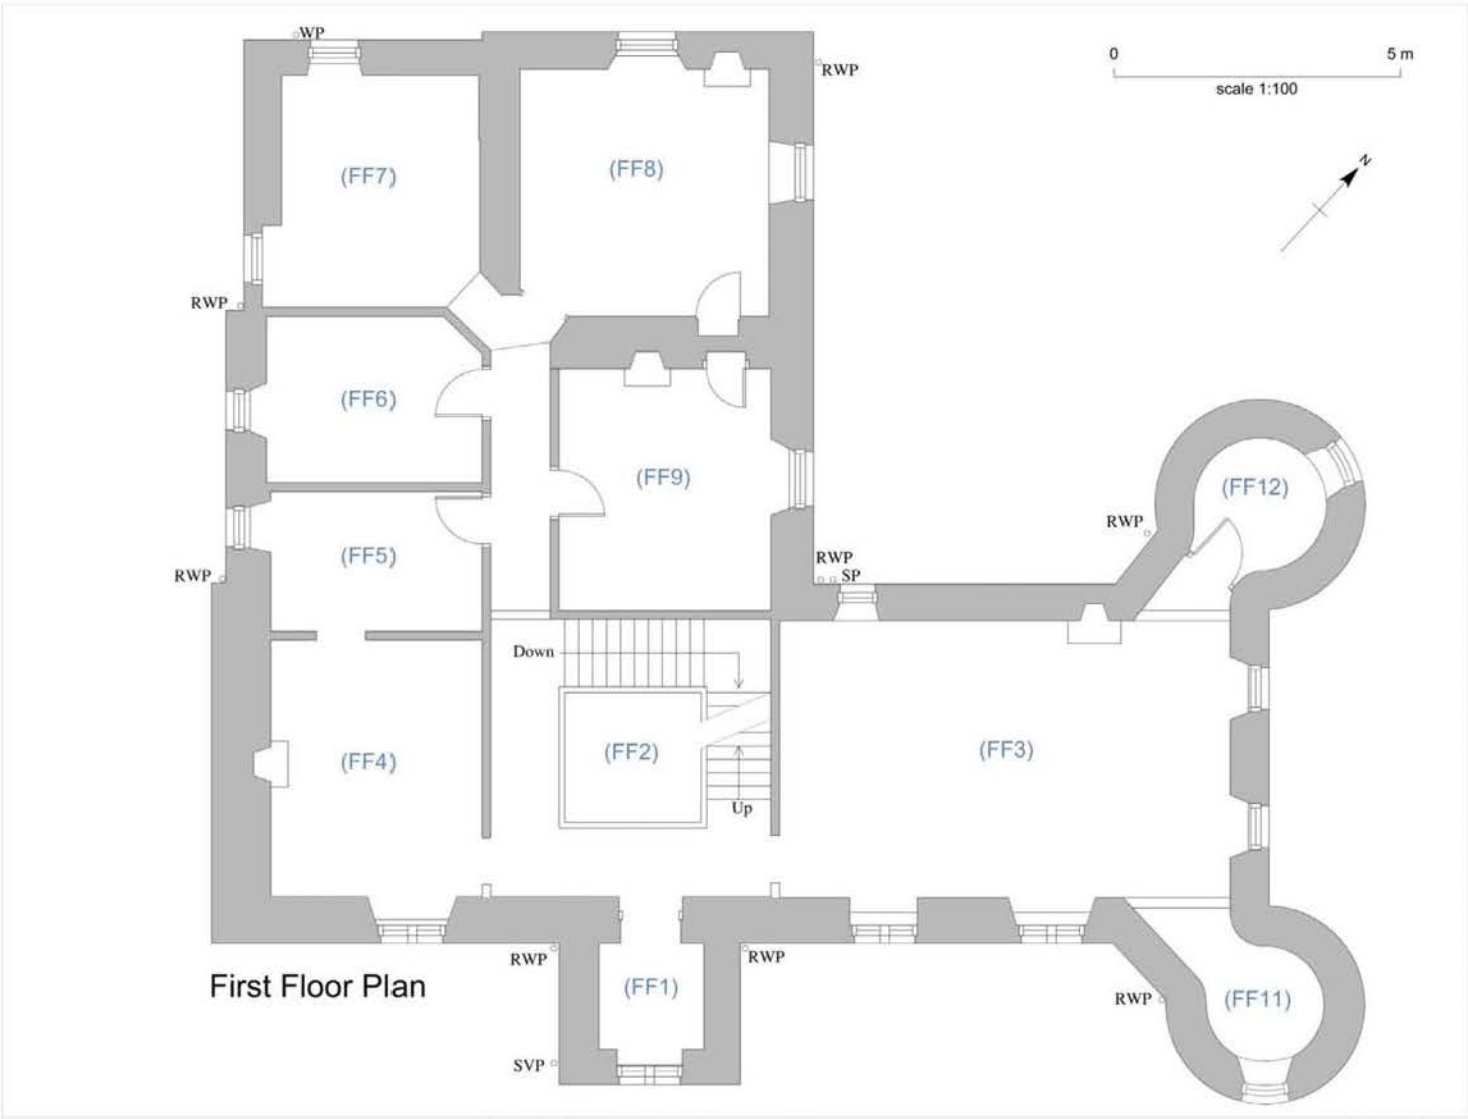

first floor plan with room numbers