


Plan of Lochindorb Castle
by Corbitt, 1983

Appendix E (vii)

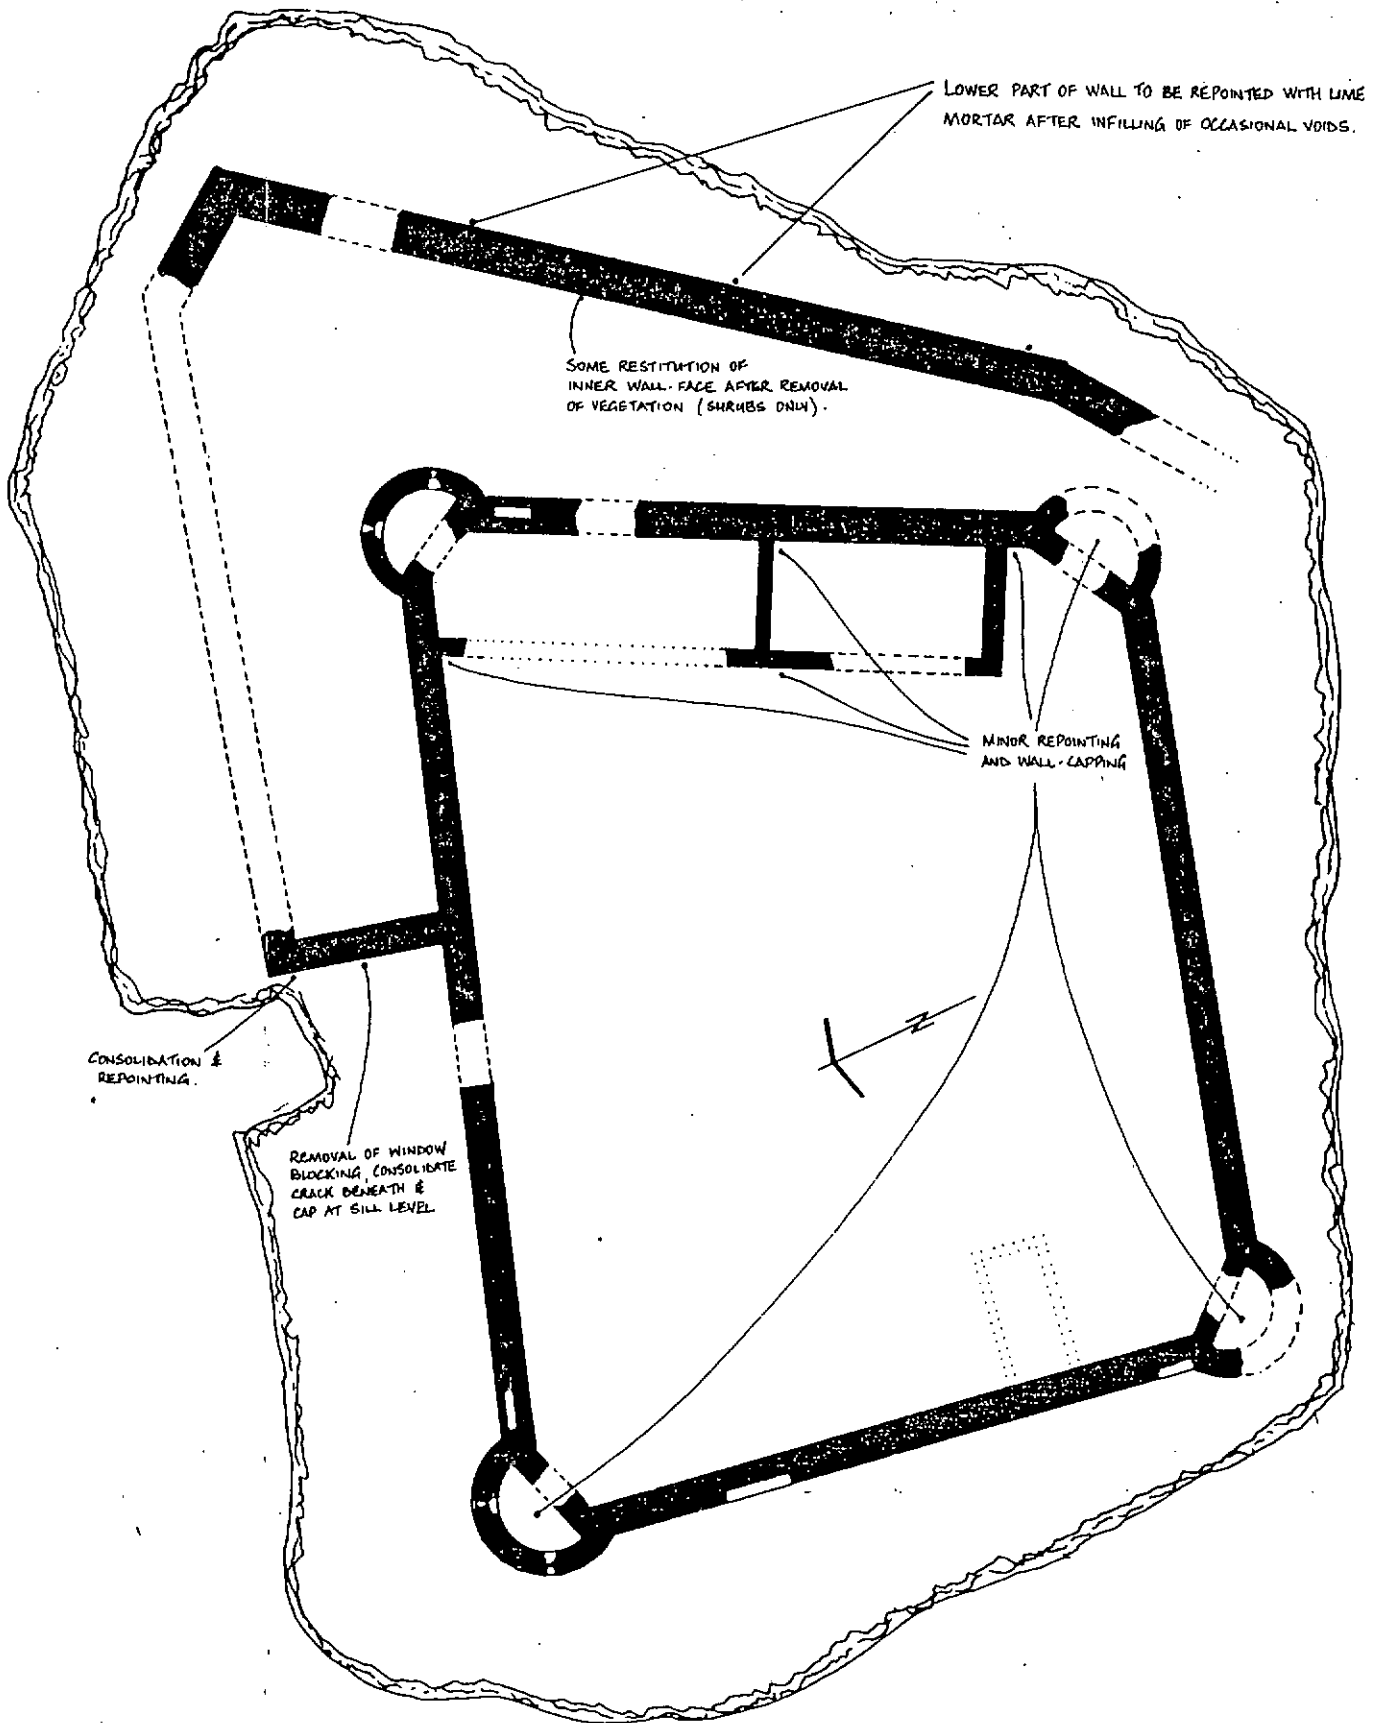

JUNE 1983

— LOCHINDORB CASTLE. —

FEET 0 5 10 15 20 25 30 35 40 45 50 55 60 65 70 75 80 85 90 95 100